



GROUND FLOOR PLAN

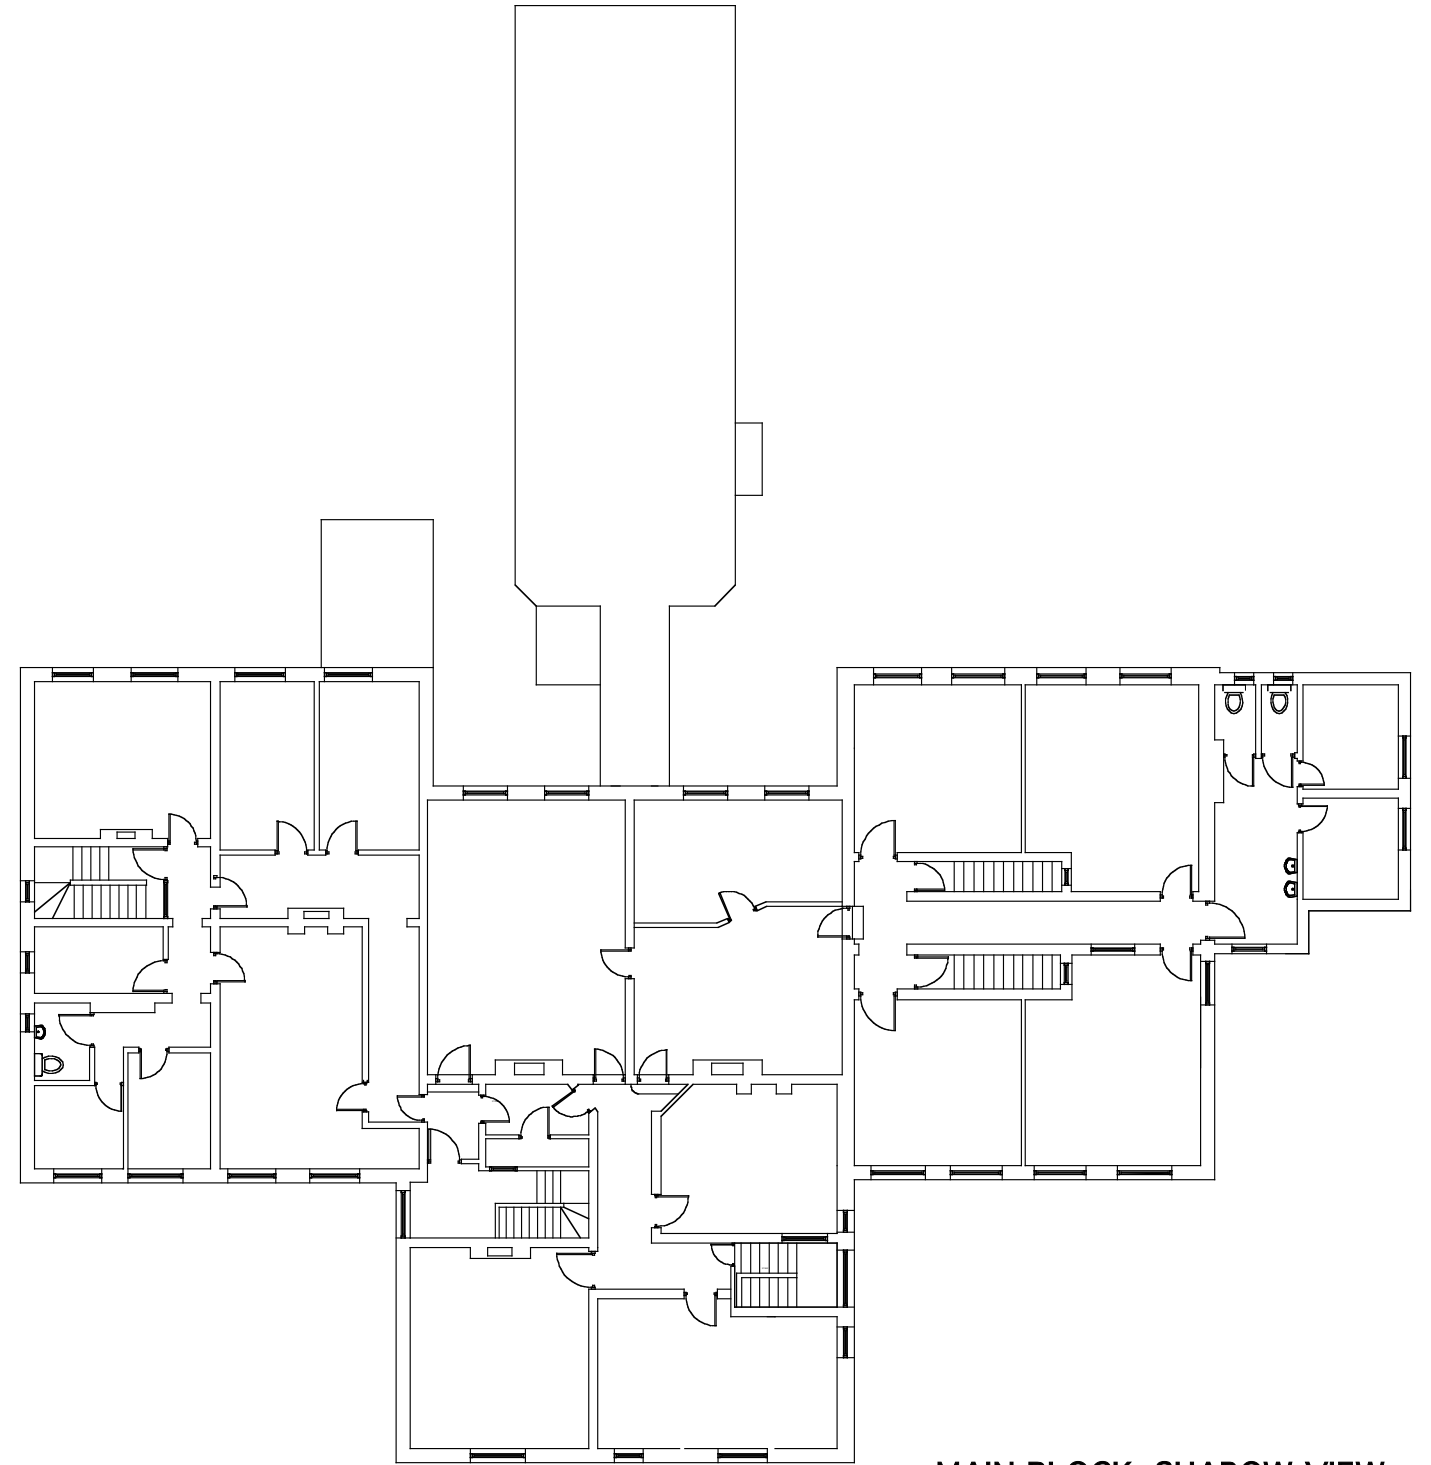

FIRST FLOOR PLAN

**MAIN BLOCK, SHAROW VIEW,  
ALLHALLOWGATE, RIPON**

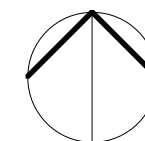

*J. M. WITHERICK ASSOCIATES  
CHARTERED ARCHITECTS*

*LAVER HOUSE FARM, LAVERTON,  
RIPON, NORTH YORKSHIRE, HG4 3NU*

*TEL 01765 658835  
EMAIL j.witherick@btconnect.com*

DRAWING TITLE	EXISTING PLANS
DATE	01 / 11 / 2016
DRAWING SCALE	1 / 200
DRAWING NUMBER	<b>0348sv/E/12A (A3)</b>